


FINISHED BASEMENT PLAN

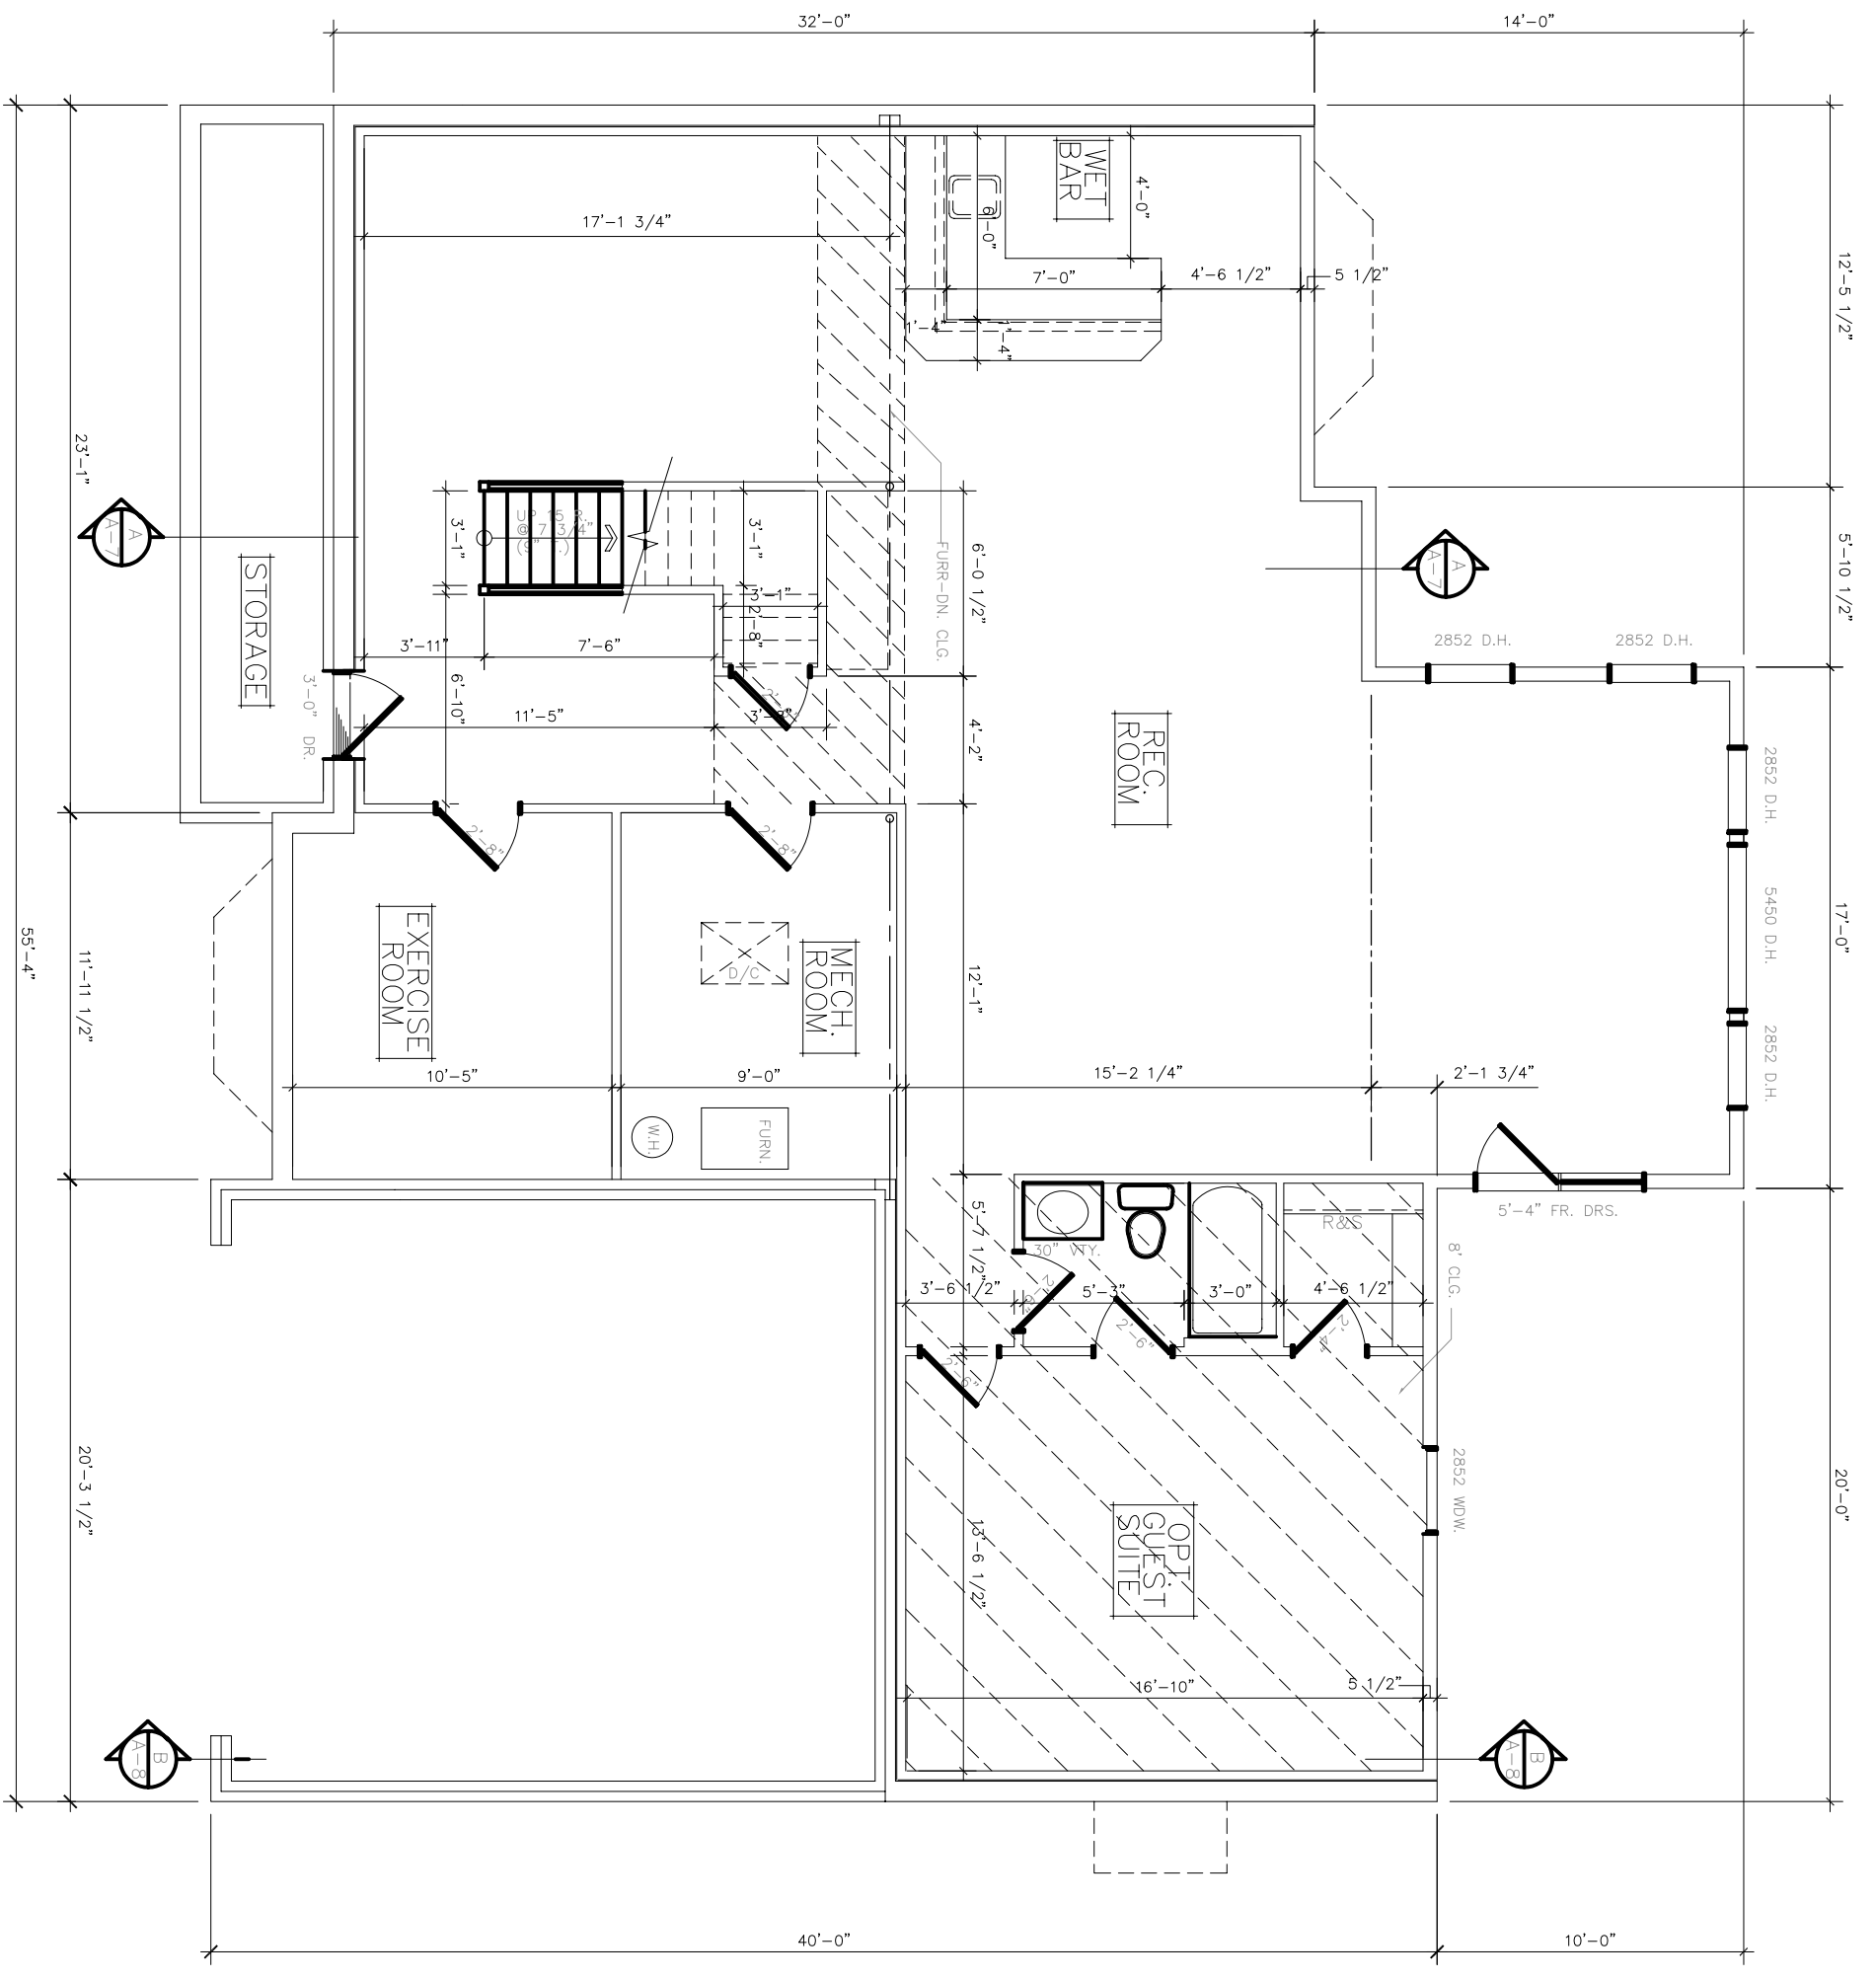

A-2


SHEET #

PROJECT NAME	BATTLE STREET
SHEET TITLE	FINISHED BASEMENT PLAN
SCALE	1/4" = 1'-0"
ISSUE DATE	02/10/11
DRAWN BY	LDY
RE-ISSUE DATE	

NO.	DESCRIPTION	DATE

BATTLE STREET


LOGAN ARCHITECTURE, PC EXPRESSLY RESERVES IT'S COMMON-LAW COPYRIGHT AND ALL OTHER PROPERTY RIGHTS TO THESE PLANS. THESE PLANS ARE NOT TO BE REPRODUCED, MODIFIED, OR COPIED IN ANY FORM OR MATTER WHATSOEVER WITHOUT THE WRITTEN CONSENT OF L.A., PC. ALL THE DIMENSIONS, DETAILS, AND SPECIFICATIONS ARE TO BE REVIEWED/VERIFIED BY THE CONTRACTOR PRIOR TO CONSTRUCTION.

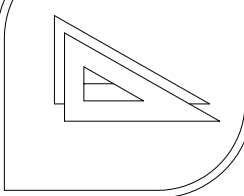

**WALL LEGEND**

	INTERIOR BEARING
	PRESCRIPTIVE DESIGN
	APA NARROW DESIGN

FIRST FLOOR PLAN

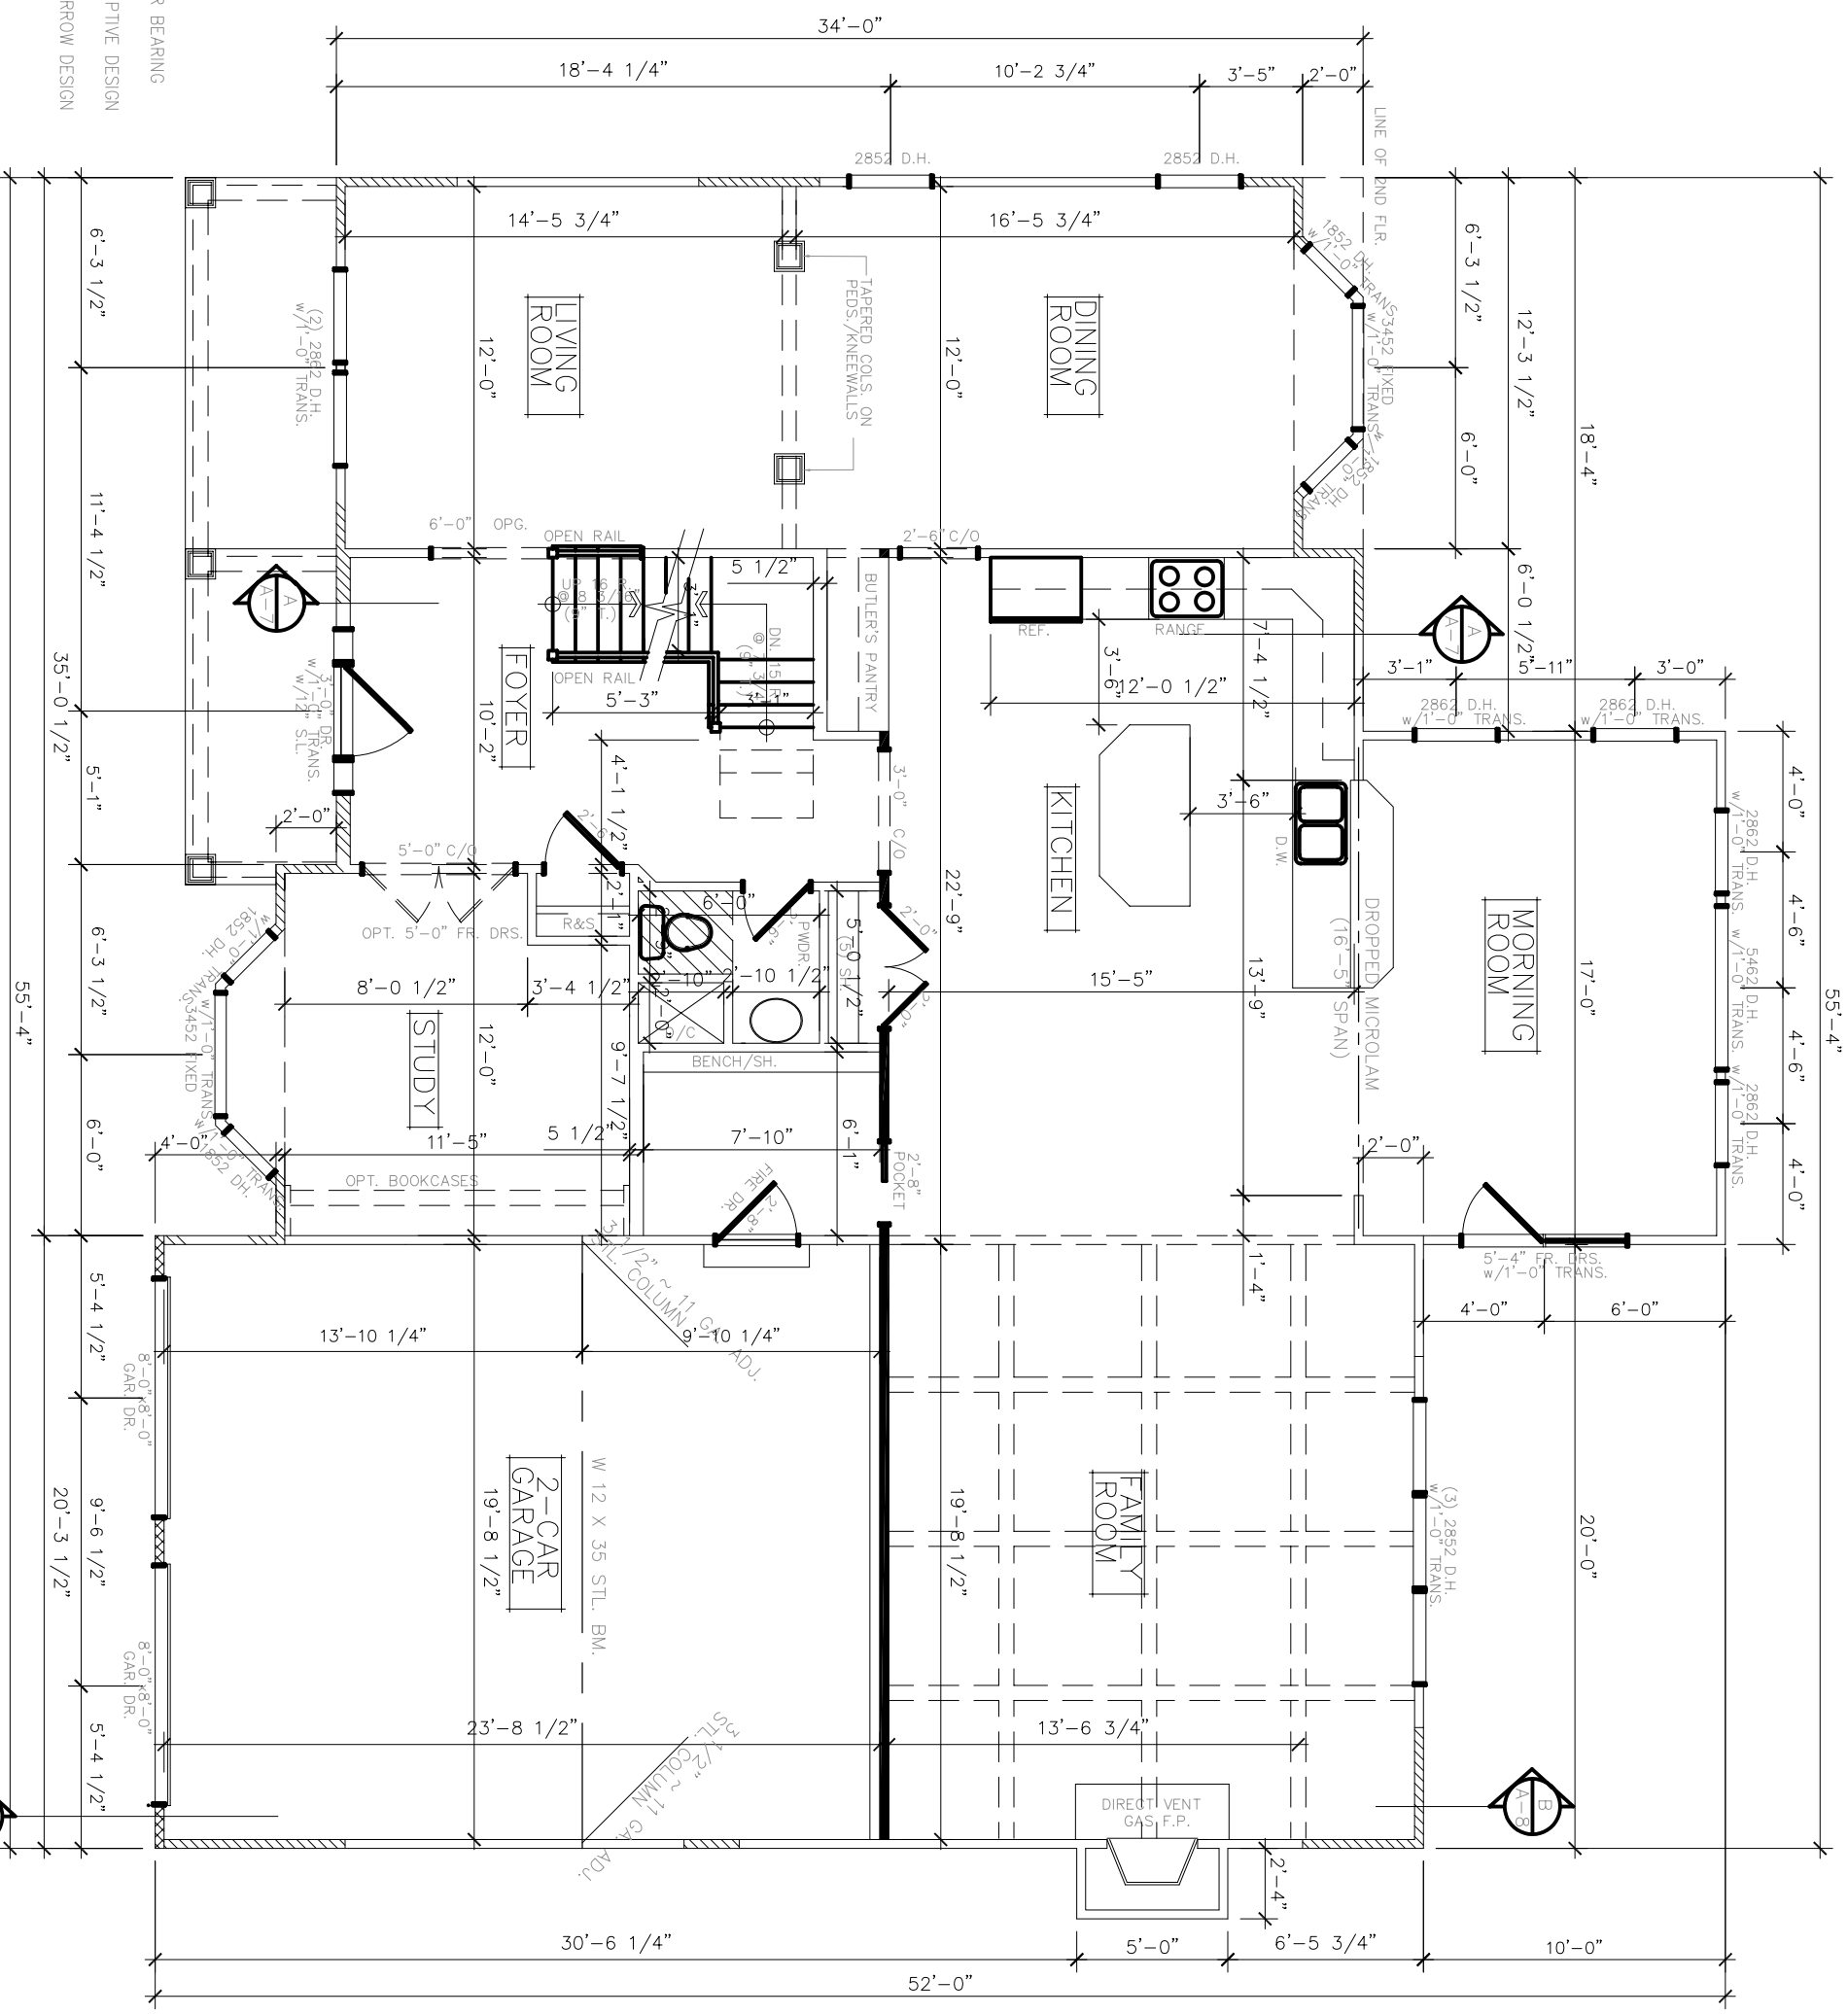

A-3


SHEET #


PROJECT NAME	BATTLE STREET
SHEET TITLE	FIRST FLOOR PLAN
SCALE	1/4" = 1'-0"
ISSUE DATE	02/10/11
DRAWN BY	LDY
RE-ISSUE DATE	

REVISION LOG
??-?? CUSTOM PLAN

BATTLE STREET

LOGAN ARCHITECTURE, PC EXPRESSLY RESERVES IT'S COMMON-LAW COPYRIGHT AND ALL OTHER PROPERTY RIGHTS TO THESE PLANS. THESE PLANS ARE NOT TO BE REPRODUCED, MODIFIED, OR COPIED IN ANY FORM OR MATTER WHATSOEVER WITHOUT THE WRITTEN CONSENT OF L.A., PC. ALL THE DIMENSIONS, DETAILS, AND SPECIFICATIONS ARE TO BE REVIEWED/VERIFIED BY THE CONTRACTOR PRIOR TO CONSTRUCTION.

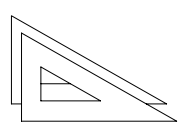

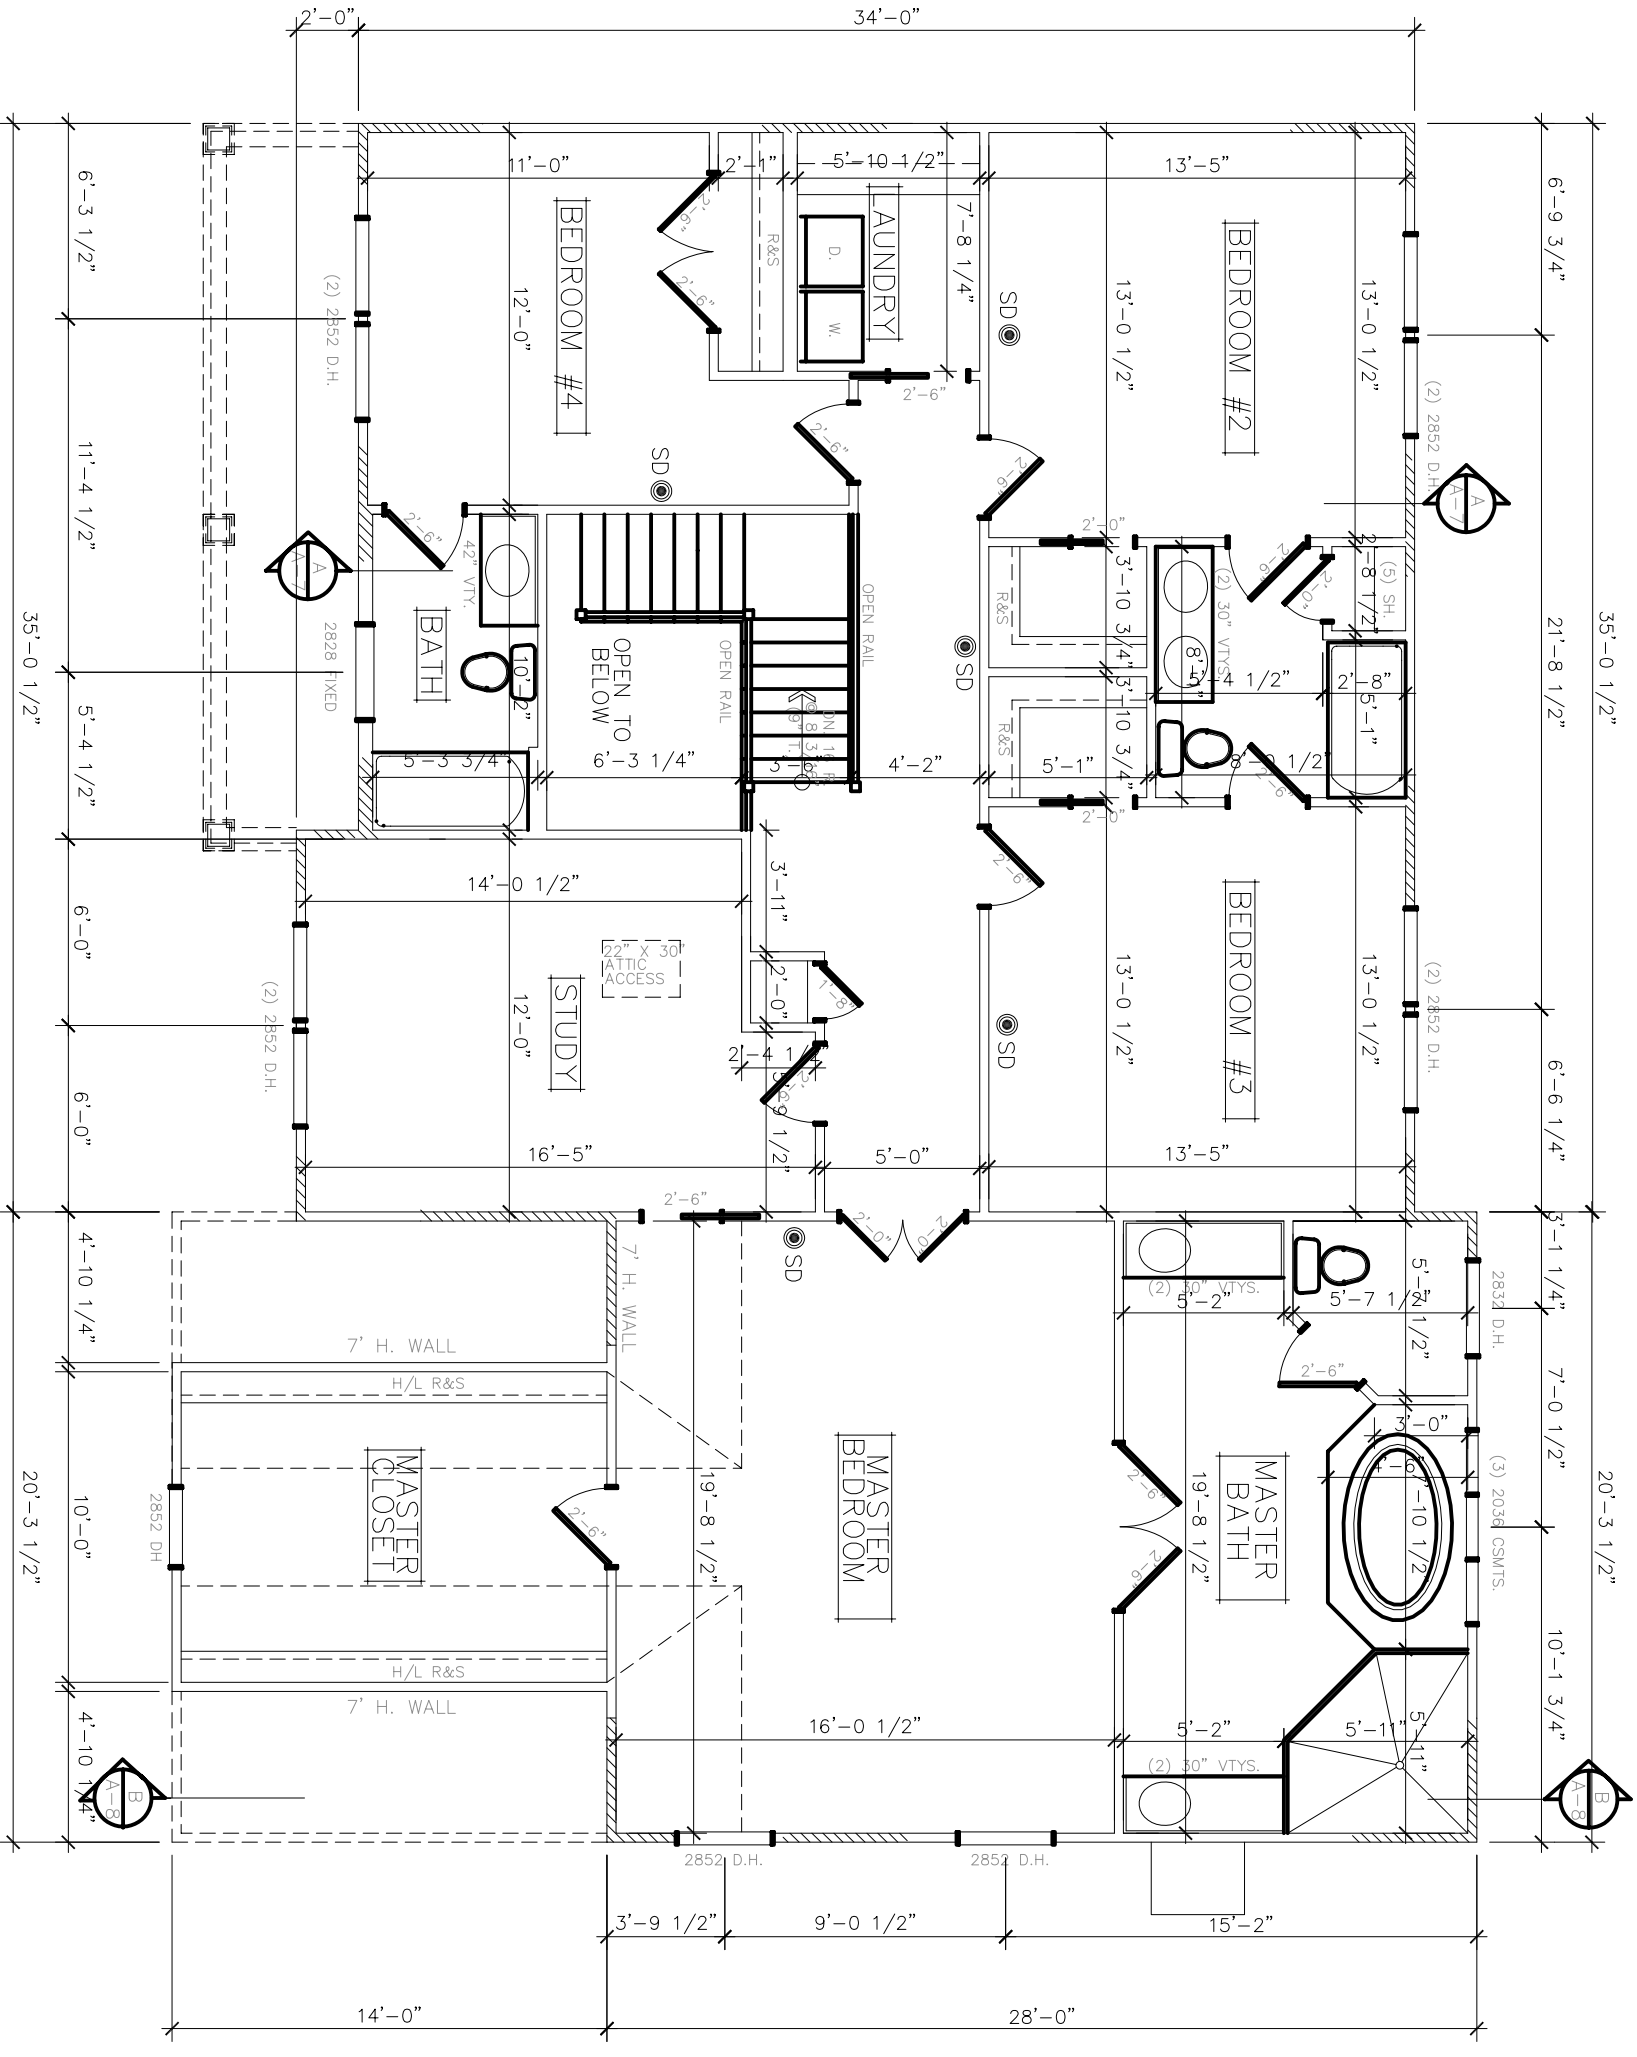

SECOND FLOOR PLAN

● SMOKE DETECTOR

WALL LEGEND

- ▬ INTERIOR BEARING
- ▨ PRESCRIPTIVE DESIGN
- ▤ APA NARROW DESIGN

SHEET #

A-4

PROJECT NAME	BATTLE STREET
SHEET TITLE	SECOND FLOOR PLAN
SCALE	1/4" = 1'-0"
ISSUE DATE	02/10/11
DRAWN BY	LDY
RE-ISSUE DATE	

REVISION LOG

BATTLE STREET

LOGAN ARCHITECTURE, PC EXPRESSLY RESERVES IT'S COMMON-LAW COPYRIGHT AND ALL OTHER PROPERTY RIGHTS TO THESE PLANS. THESE PLANS ARE NOT TO BE REPRODUCED, MODIFIED, OR COPIED IN ANY FORM OR MATTER WHATSOEVER WITHOUT THE WRITTEN CONSENT OF L.A., PC. ALL THE DIMENSIONS, DETAILS, AND SPECIFICATIONS ARE TO BE REVIEWED/VERIFIED BY THE CONTRACTOR PRIOR TO CONSTRUCTION.

