

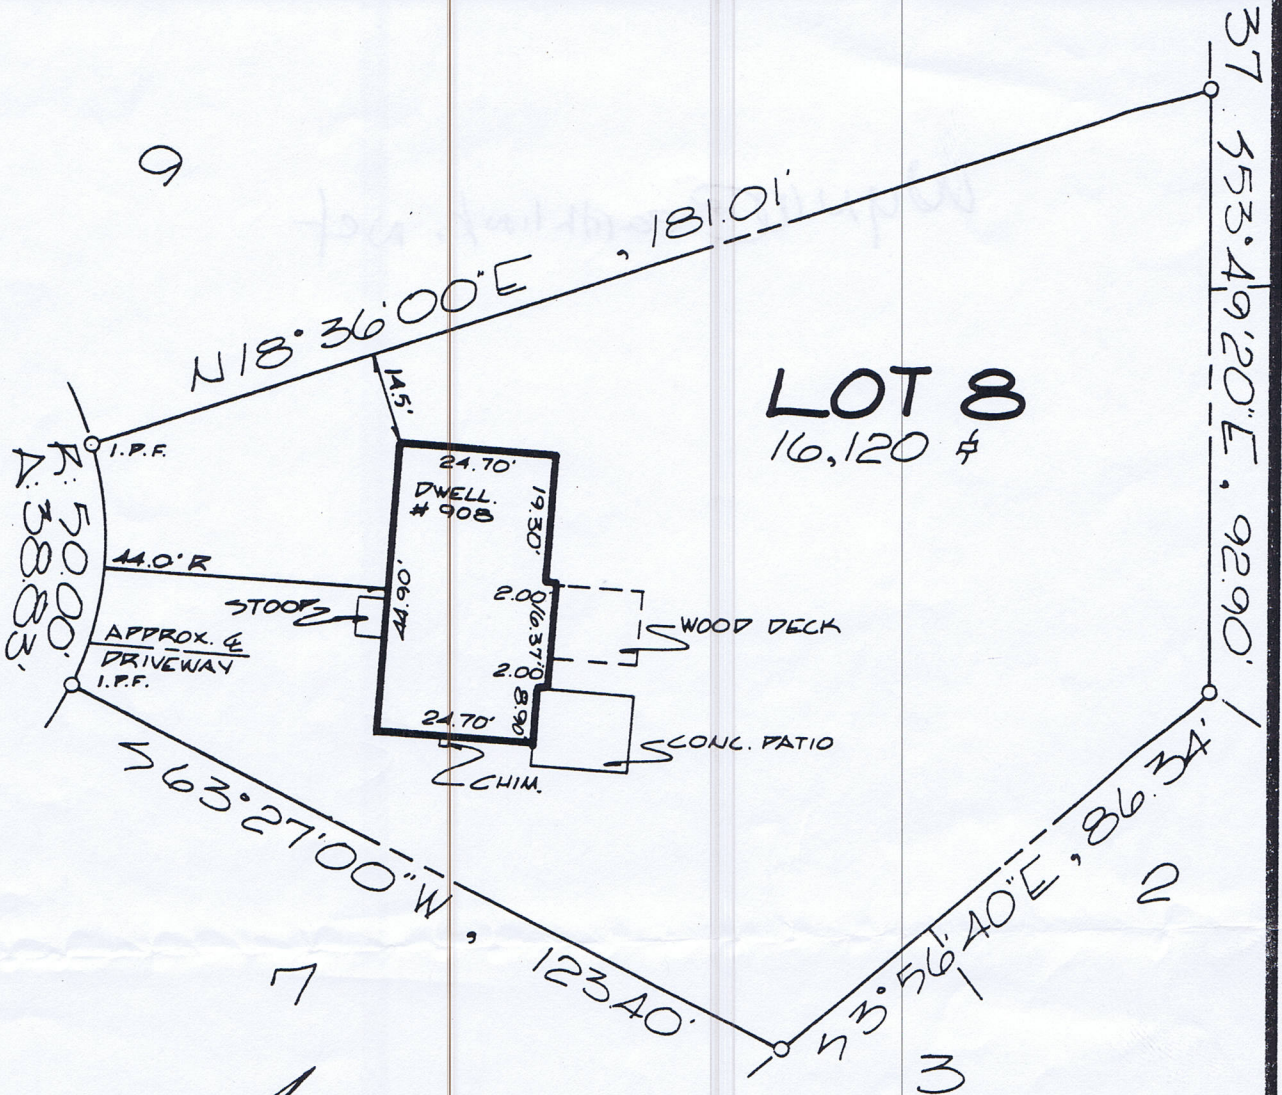


SYMPHOHY CIRCLE  
50' R/W

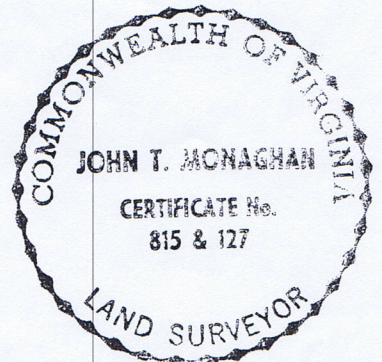

LOT 8  
16,120 #

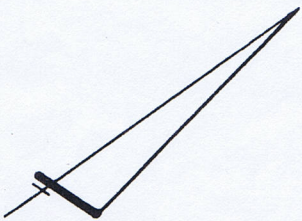

HOUSE LOCATION  
 LOT 8, SECTION 1  
**VIENNA WOODS**  
 TOWN OF VIENNA  
 FAIRFAX COUNTY, VIRGINIA

SCALE: 1"=30'      DATE: 5/25/83

**DEWBERRY and DAVIS**

ENGINEERS - ARCHITECTS - SURVEYORS - PLANNERS  
 8401 ARLINGTON BOULEVARD, FAIRFAX, VIRGINIA

THIS HOUSE LOCATION SURVEY HAS BEEN PREPARED WITHOUT THE BENEFIT OF A TITLE REPORT AND DOES NOT PURPORT TO REFLECT ALL EASEMENTS, ENCUMBRANCES OR OTHER CIRCUMSTANCES AFFECTING THE TITLE TO THE SUBJECT PROPERTY AND IS NOT INTENDED TO BE USED AS AN AID FOR THE CONSTRUCTION OF FENCES OR ANY OTHER IMPROVEMENTS.

REFERENCE:      DRAWN BY: PCM

DB.3372 PG. 210      CHECKED BY: LER